


Appendix C
Well Construction Diagrams
Former Gulf States Creosoting Site
Hattiesburg, Mississippi

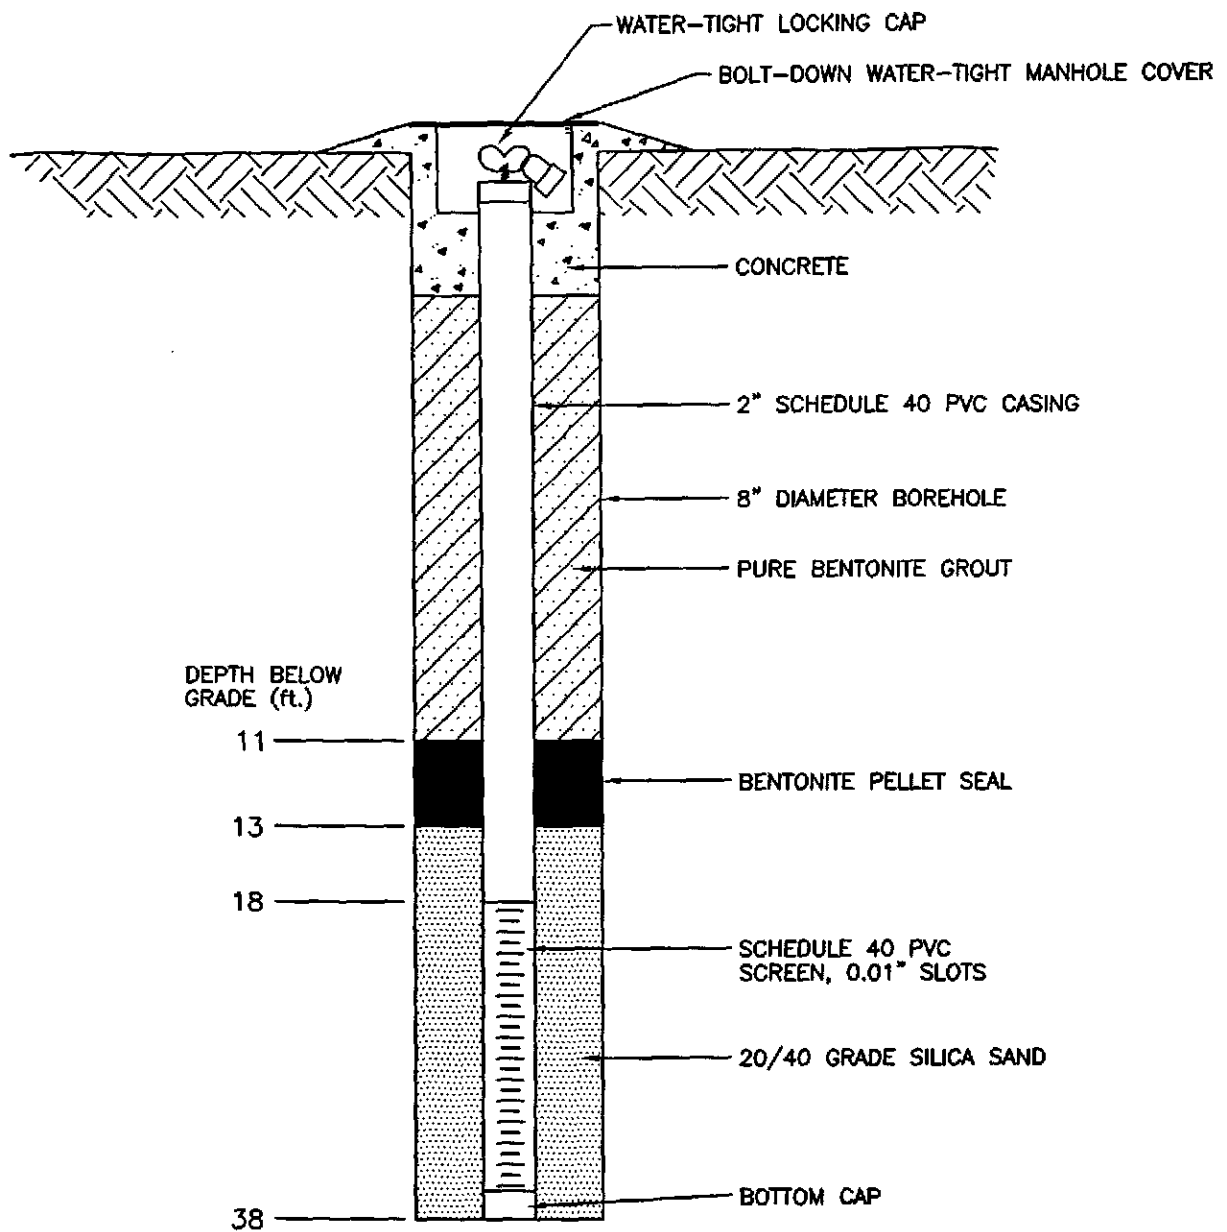


MICHAEL PISANI & ASSOCIATES
 Environmental Management and Engineering Services
 New Orleans, Louisiana Houston, Texas

SCALE: NTS

DWG. NO.: 21-04/47A

MW-06 WELL CONSTRUCTION DIAGRAM
 FORMER GULF STATES CREOSOTING SITE
 HATTIESBURG, MISSISSIPPI

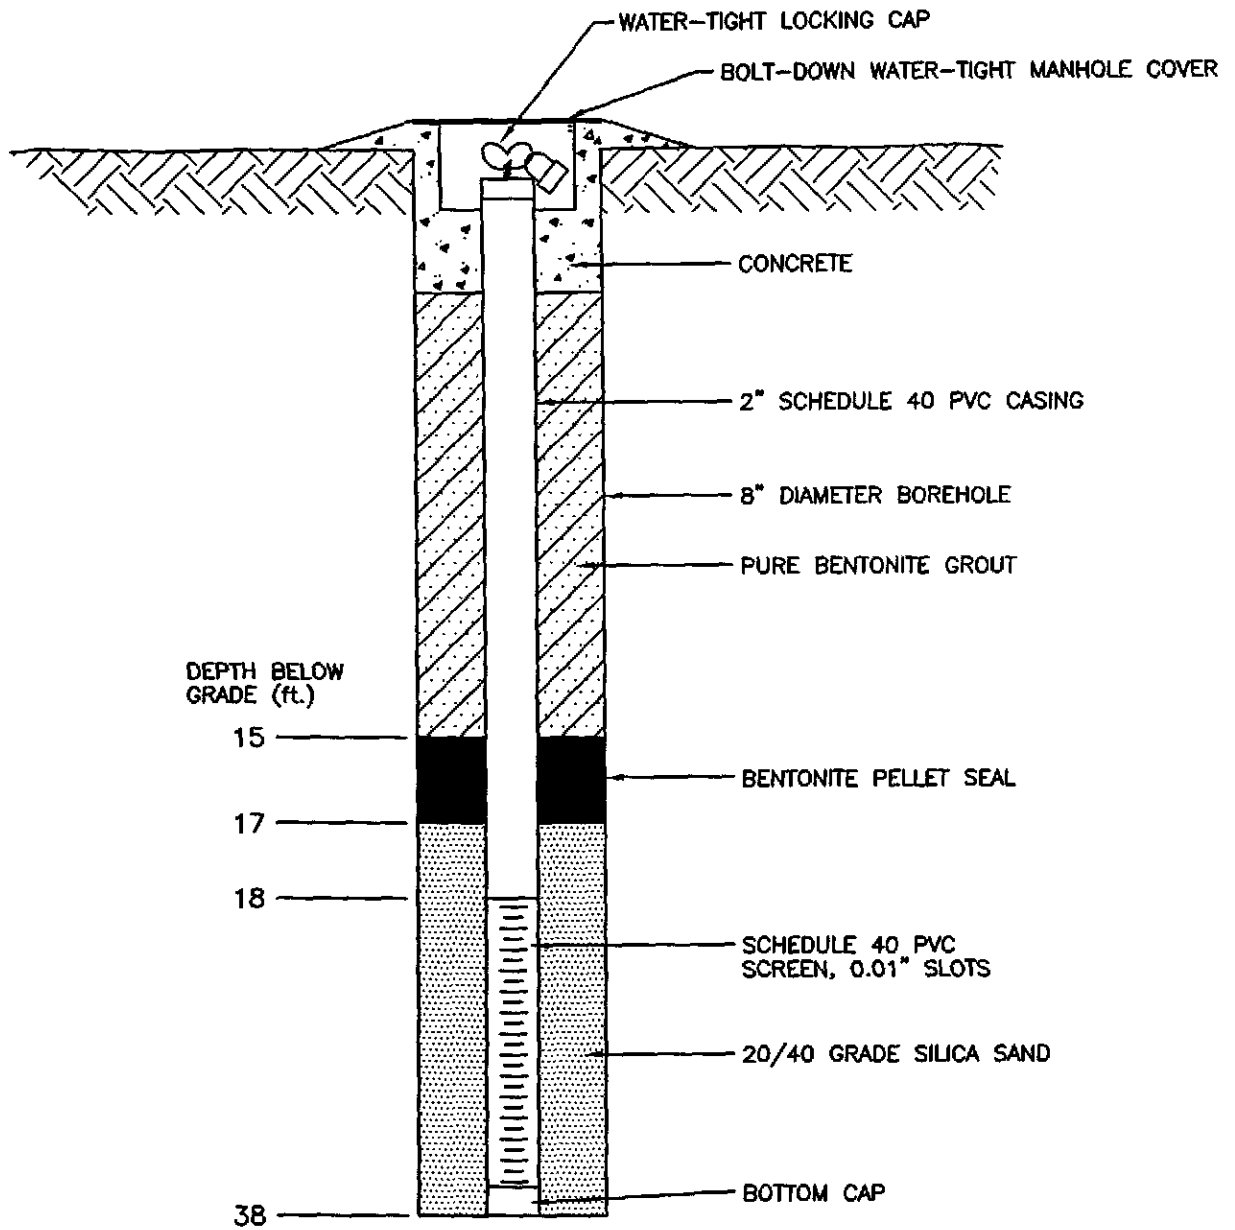


MICHAEL PISANI & ASSOCIATES
 Environmental Management and Engineering Services
 New Orleans, Louisiana Houston, Texas

SCALE: NTS

DWG. NO.: 21-04/48A

MW-07 WELL CONSTRUCTION DIAGRAM
 FORMER GULF STATES CREOSOTING SITE
 HATTIESBURG, MISSISSIPPI

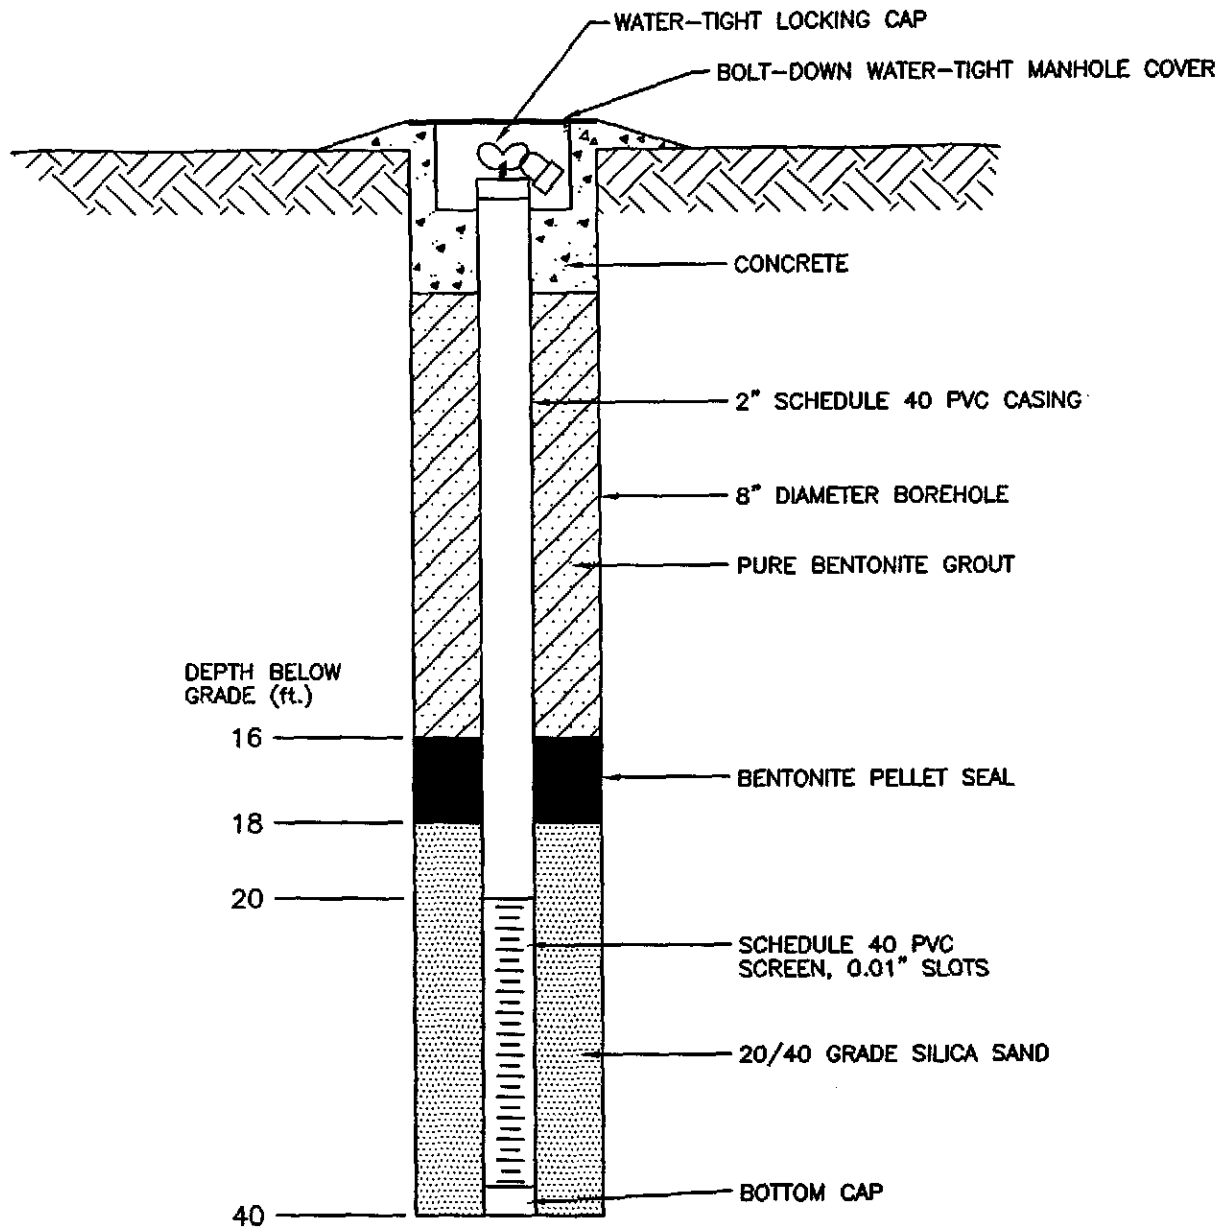


MICHAEL PISANI & ASSOCIATES
 Environmental Management and Engineering Services
 New Orleans, Louisiana Houston, Texas

MW-08 WELL CONSTRUCTION DIAGRAM
 FORMER GULF STATES CREOSOTING SITE
 HATTIESBURG, MISSISSIPPI

SCALE: NTS

DWG. NO.: 21-04/49A

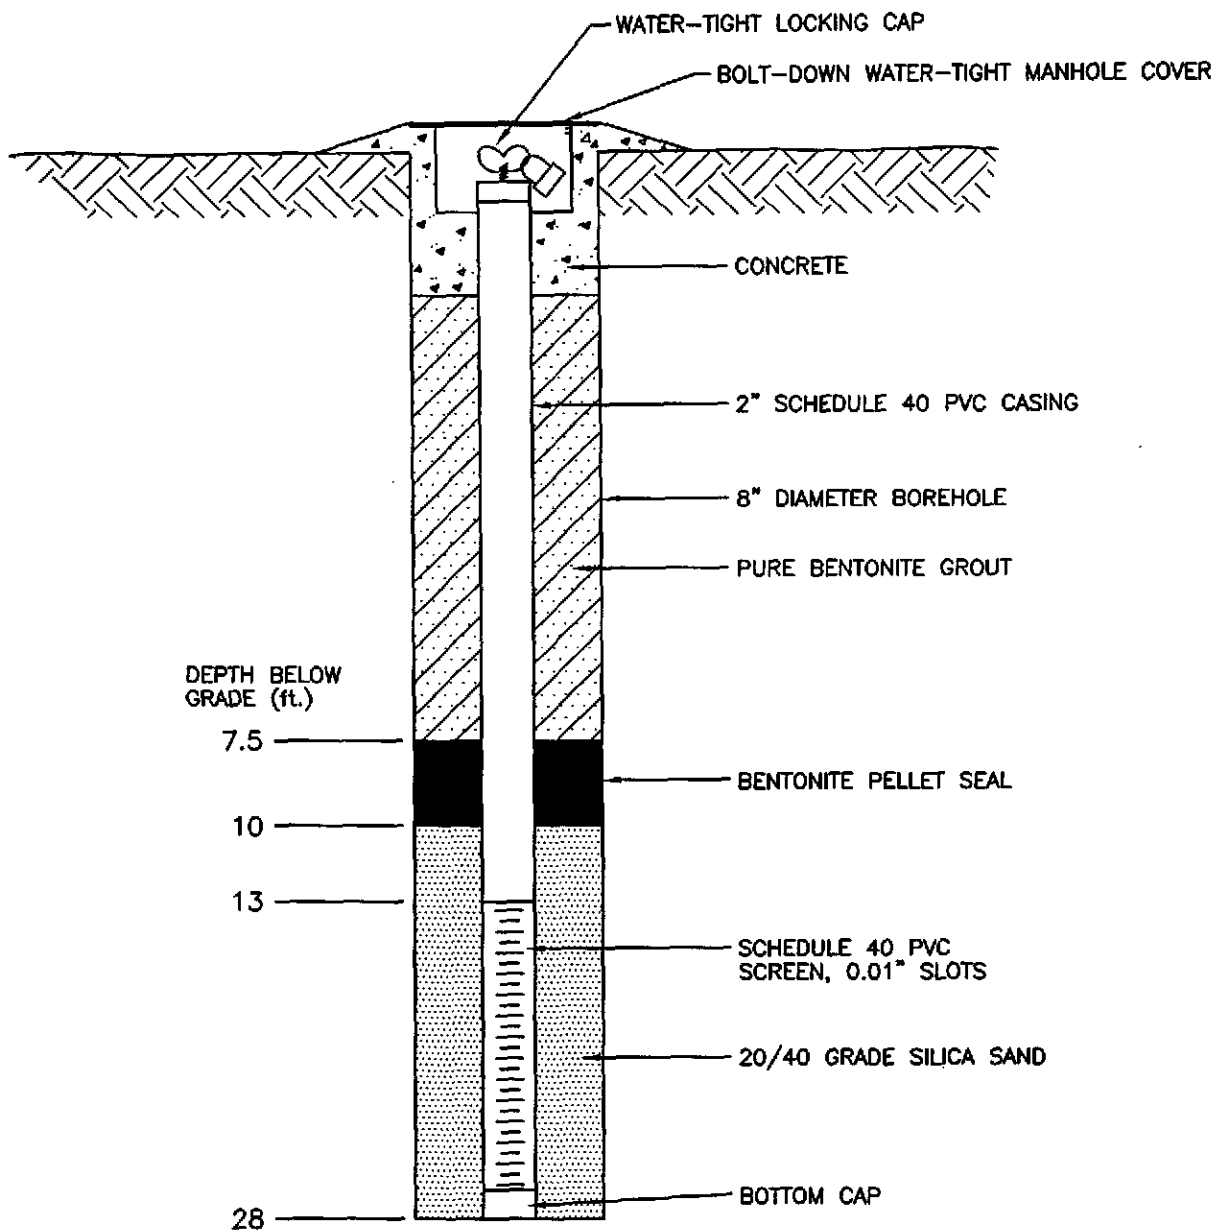


MICHAEL PISANI & ASSOCIATES
 Environmental Management and Engineering Services
 New Orleans, Louisiana Houston, Texas

MW-09 WELL CONSTRUCTION DIAGRAM
 FORMER GULF STATES CREOSOTING SITE
 HATTIESBURG, MISSISSIPPI

SCALE: NTS

DWG. NO.: 21-04/50A

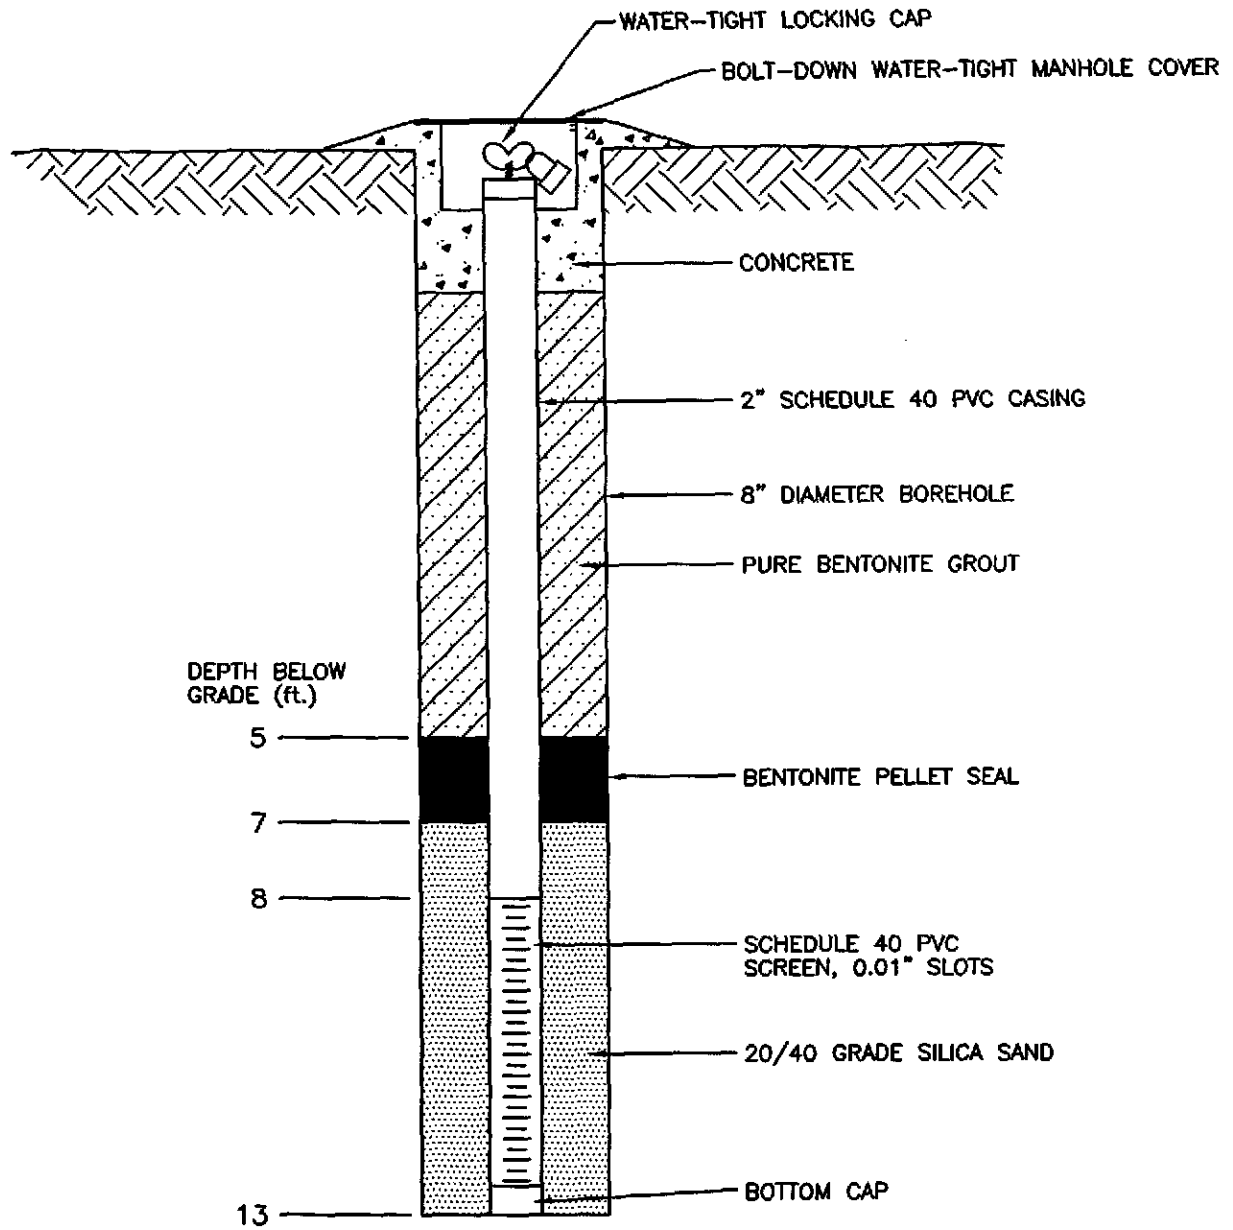


MICHAEL PISANI & ASSOCIATES
 Environmental Management and Engineering Services
 New Orleans, Louisiana Houston, Texas

SCALE: NTS

DWG. NO.: 21-04/51A

MW-10 WELL CONSTRUCTION DIAGRAM
 FORMER GULF STATES CREOSOTING SITE
 HATTIESBURG, MISSISSIPPI

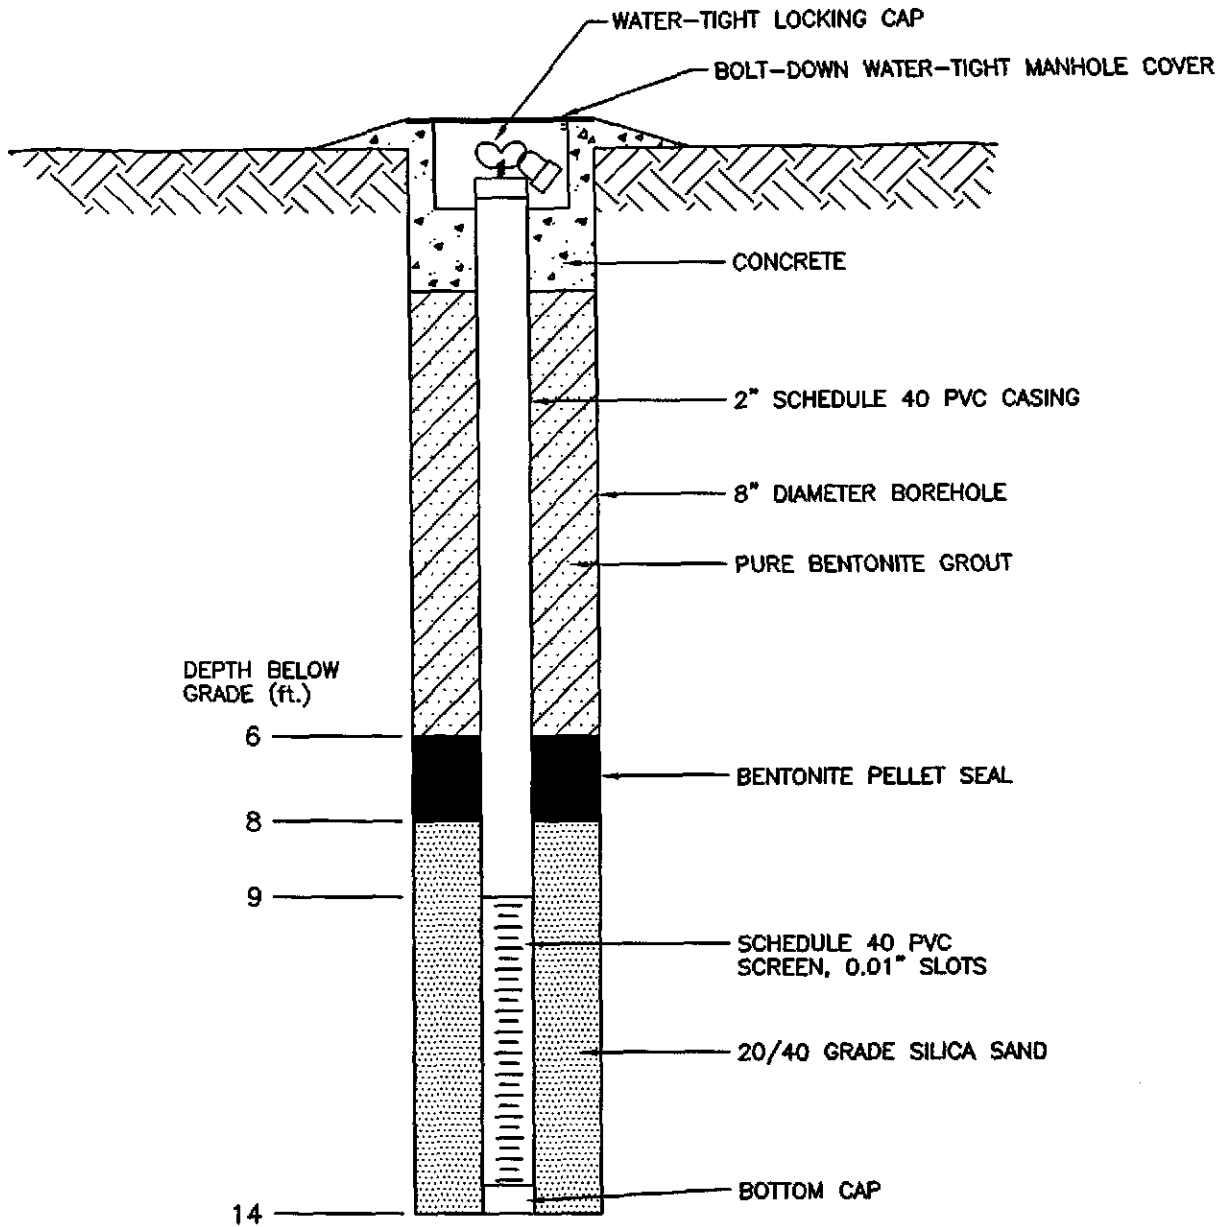


MICHAEL PISANI & ASSOCIATES
 Environmental Management and Engineering Services
 New Orleans, Louisiana Houston, Texas

SCALE: NTS

DWG. NO.: 21-04/52A

MW-11 WELL CONSTRUCTION DIAGRAM
 FORMER GULF STATES CREOSOTING SITE
 HATTIESBURG, MISSISSIPPI

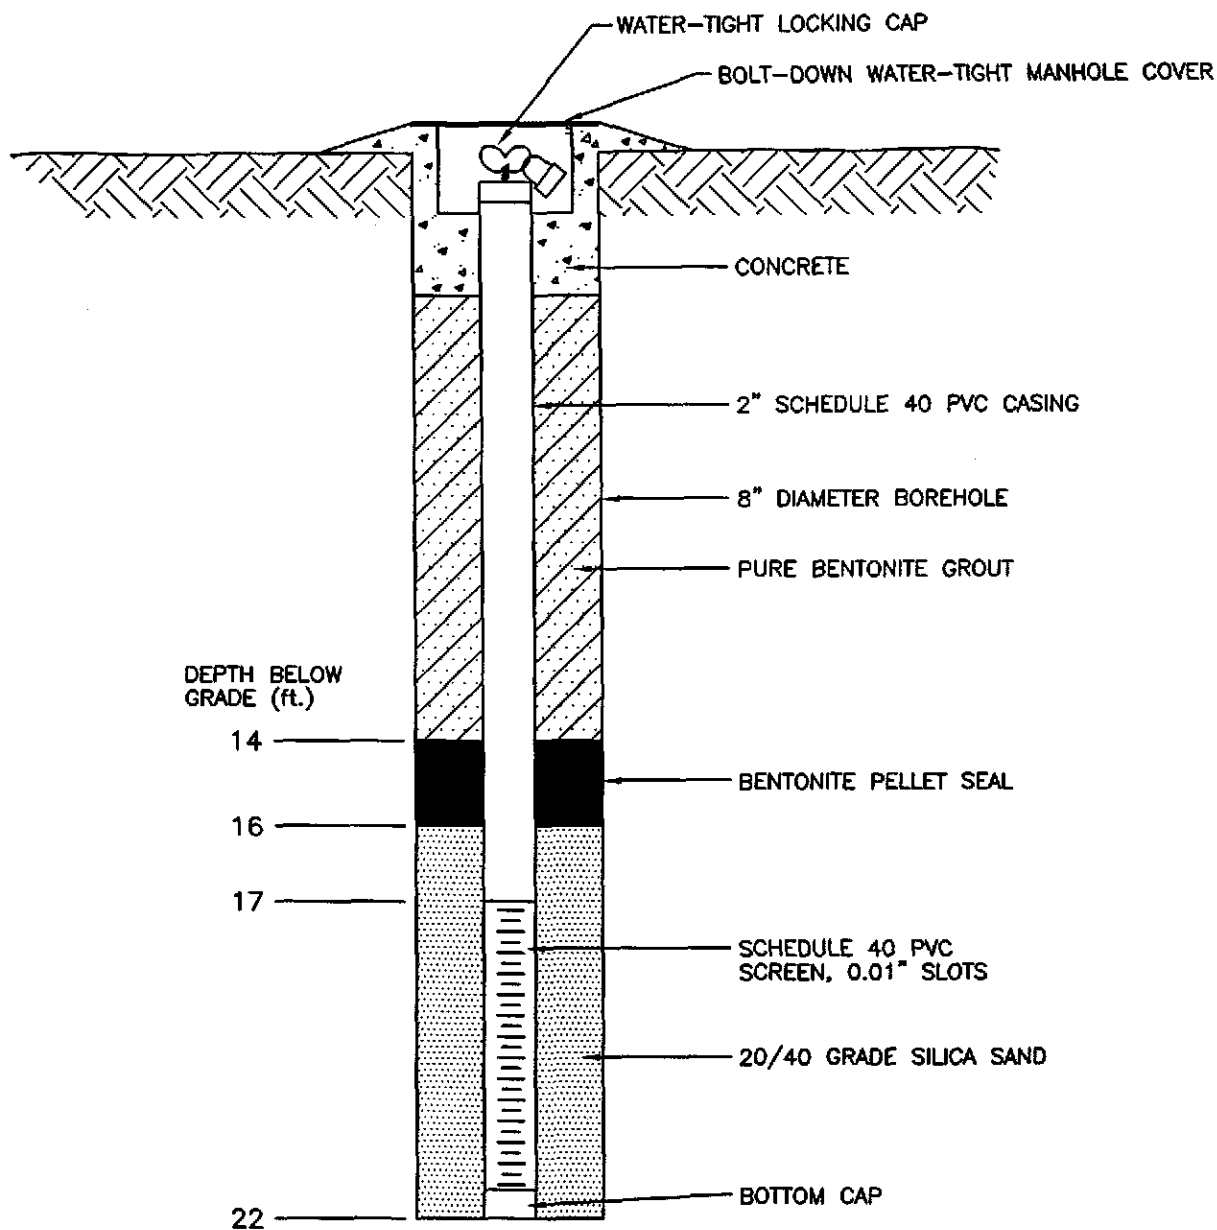


MICHAEL PISANI & ASSOCIATES
 Environmental Management and Engineering Services
 New Orleans, Louisiana Houston, Texas

MW-12 WELL CONSTRUCTION DIAGRAM
 FORMER GULF STATES CREOSOTING SITE
 HATTIESBURG, MISSISSIPPI

SCALE: NTS

DWG. NO.: 21-04/53A

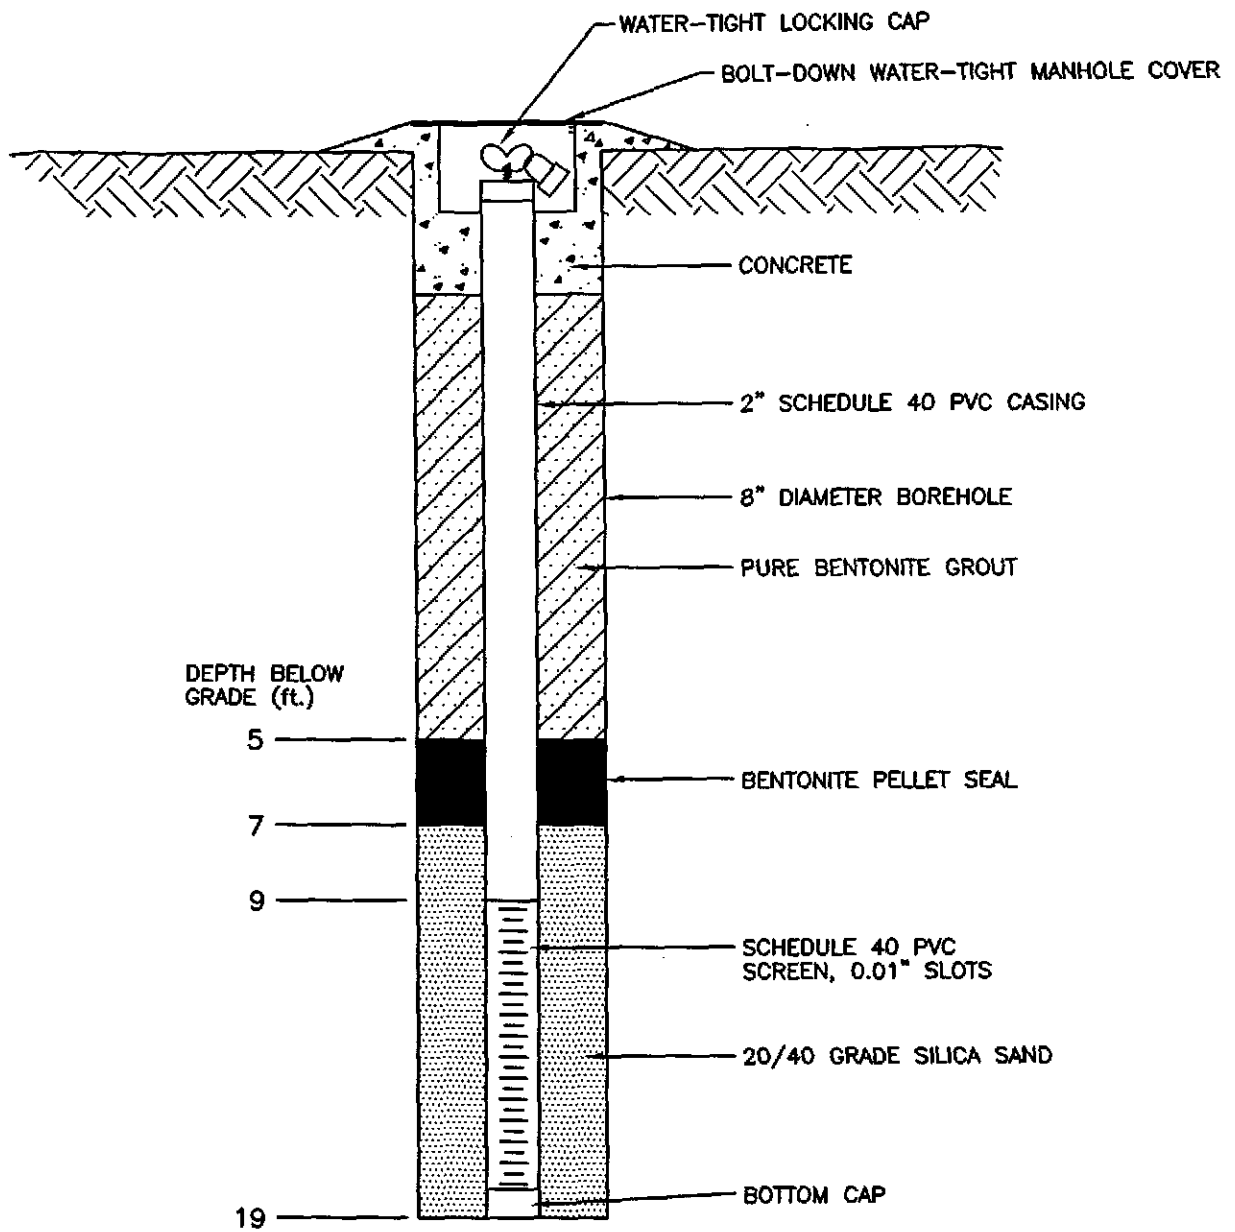

MICHAEL PISANI & ASSOCIATES
 Environmental Management and Engineering Services
 New Orleans, Louisiana Houston, Texas

MW-13 WELL CONSTRUCTION DIAGRAM
 FORMER GULF STATES CREOSOTING SITE
 HATTIESBURG, MISSISSIPPI

SCALE: NTS

DWG. NO.: 21-04/54A